


Wisconsin 590 Nutrient Management Application Restrictions



Map Generated On: 6/11/2014

Ledgeview Farms

County: Brown

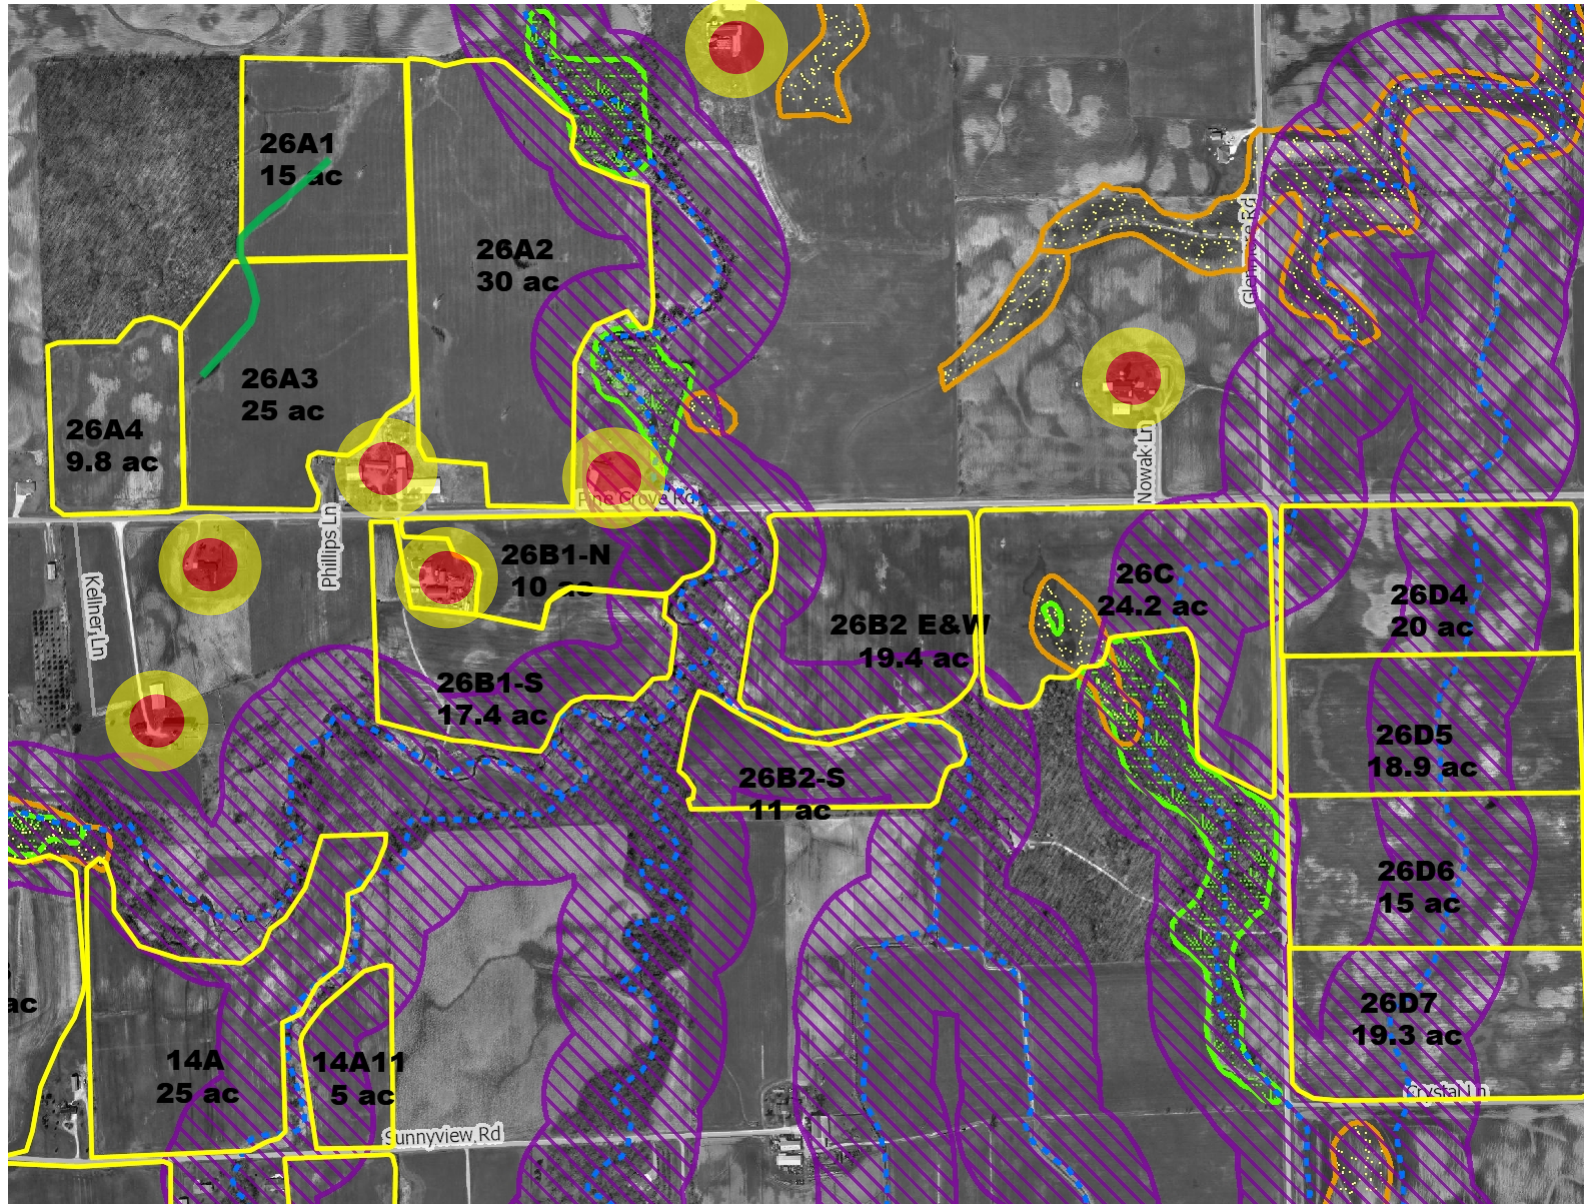

Legend*

- Intermittent Streams
- Perennial Streams
- CAFO Incorporation Zone
- CAFO Fall Restriction (R)
- Fall N Restriction (P)
- CAFO Fall Restriction (W)
- Wetland Inventory


*Markup is not included in the Legend


Sources:

Soil Map Units, Fall Restrictions, Winter Restrictions - Based on USDA NRCS SSURGO (updated 7/1/2012)
 Surface Water - WI DNR 24K Hydro (acquired 1/9/2012)
 SWQMAs - buffers around WI DNR 24K Hydro (based on 1/9/2012 Hydro)
 2010 NAIP Imagery - USDA FS
 Transportation - WI DOT (acquired 5/22/2012)

Notes

Town of Glenmore

 Well-No manure or process wastewater applications within 100 feet
 Incorp 200' upslope

 Concentrated Flow - No Manure or Wastewater applications



0 0.2 Miles

Scale 1: 10,049

This map has been developed utilizing Nutrient Management Practice Standards to identify other risk areas such as concentrated flow areas within the 590 practice standard.

NR 243 SWQMA Option #1-Do not apply manure within 35' (Brown Cty Ordinance) of a navigable water, conduit to navigable water or within 25' of wetlands; and inject or immediately incorporate manure and process wastewater in all other areas within the SWQMA.